


**PROPOSED PLAN OF WORKS AND ASSOCIATED DIVERSION**

**Site :** Cowgate, Welton    **Plan Number:** 130899073    **Dates:** 28th February 2023    **Drawn by:** Charlie Dunkerley

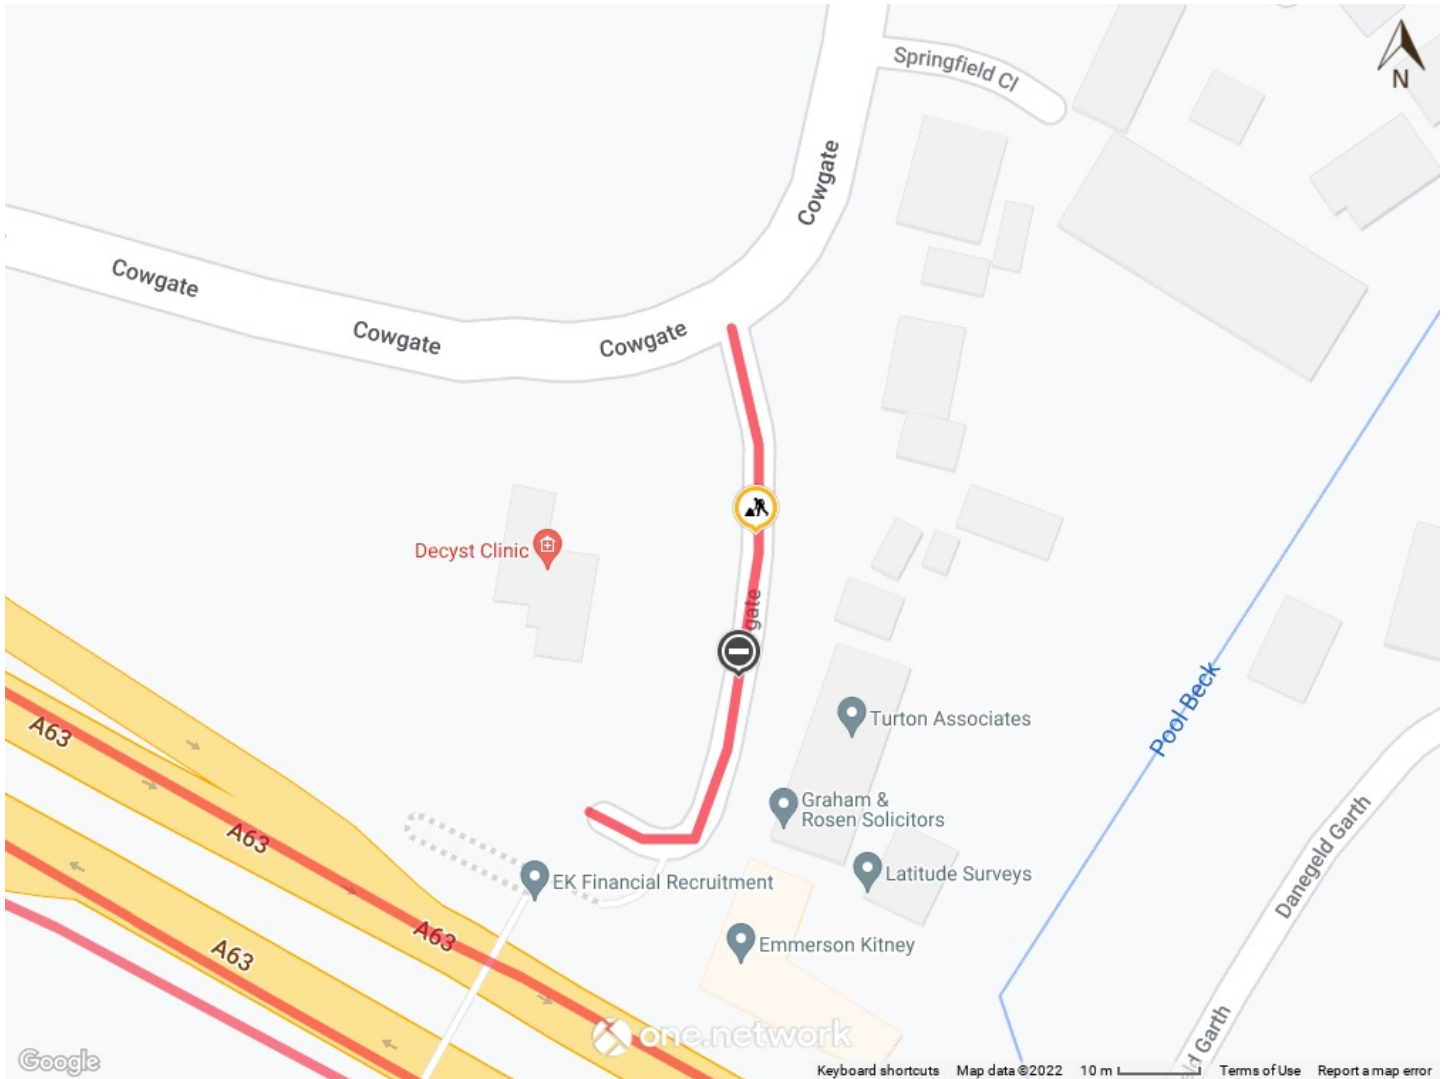

Map data © [Google Terms of Use](https://www.google.com/terms-of-use/)