


PROPOSED PLAN OF WORKS AND ASSOCIATED DIVERSION

Site: Welton, Parliament Street (between number 3 & 11)
Monday 6th October 2025

Plan Number: 144738364/3045

Dates:

Drawn by: Jacqui Stipetic

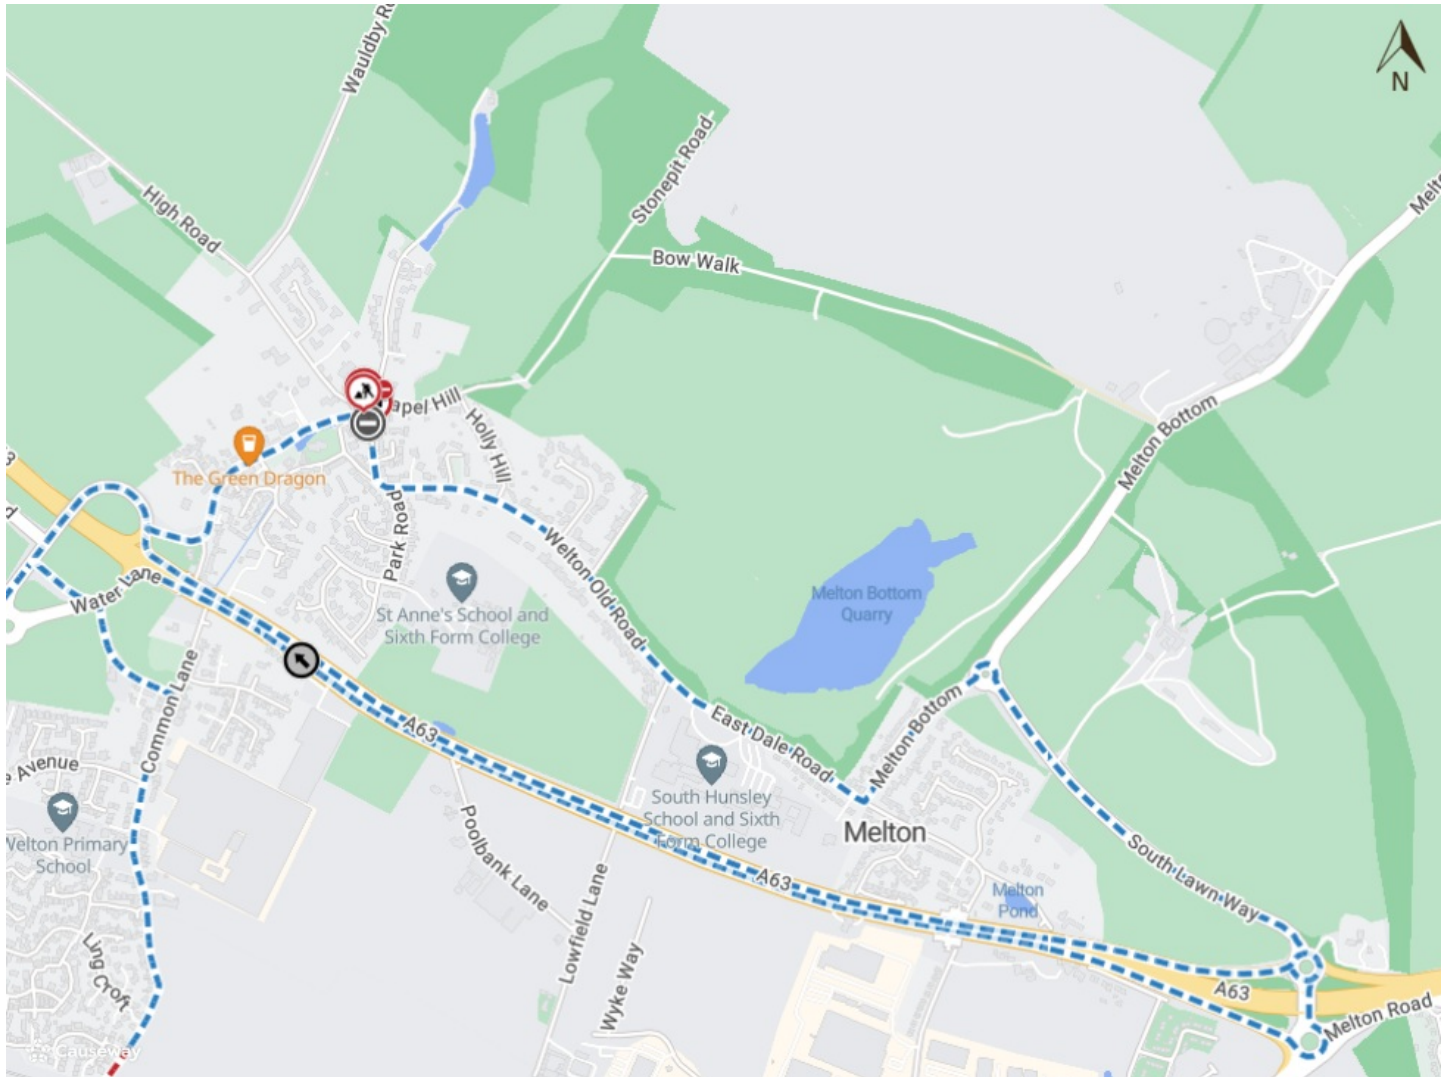

Imagery © 2025 [MapTiler](#) | Imagery © 2025 [Hexagon](#) | © [MapTiler](#) © [OpenStreetMap contributors](#)